




# PLANNING

- D - Misc Amendments - 18/09/06 - TC
- C - Rm Nos Updated - 20/04/06 - TC
- B - Misc Amendments to Clients Req - 06/04/06 - TC
- A - Misc Amendments - 10/03/06 - TC

AMENDMENTS :

PROJECT :  
Proposed Innovation Centre  
at Penrith Mentire  
Swansea

DRAWING TITLE :  
Ground Floor Layout Plan

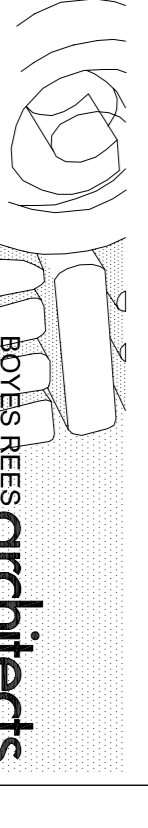

BYTES REES architects  
PLACES HOUSE, STYBYN HILL, ST MARYS COE, SWANSEA, GYMNASEUM COURT, NP23 5EA  
TEL: 01493 252444 FAX: 01493 251000  
EMAIL: info@bytesrees.co.uk

DATE : 18.09.06 SCALE : 1:100

DRAWING NO. : 3362/PL(99)01

Rev: D

CAD REFERENCE: